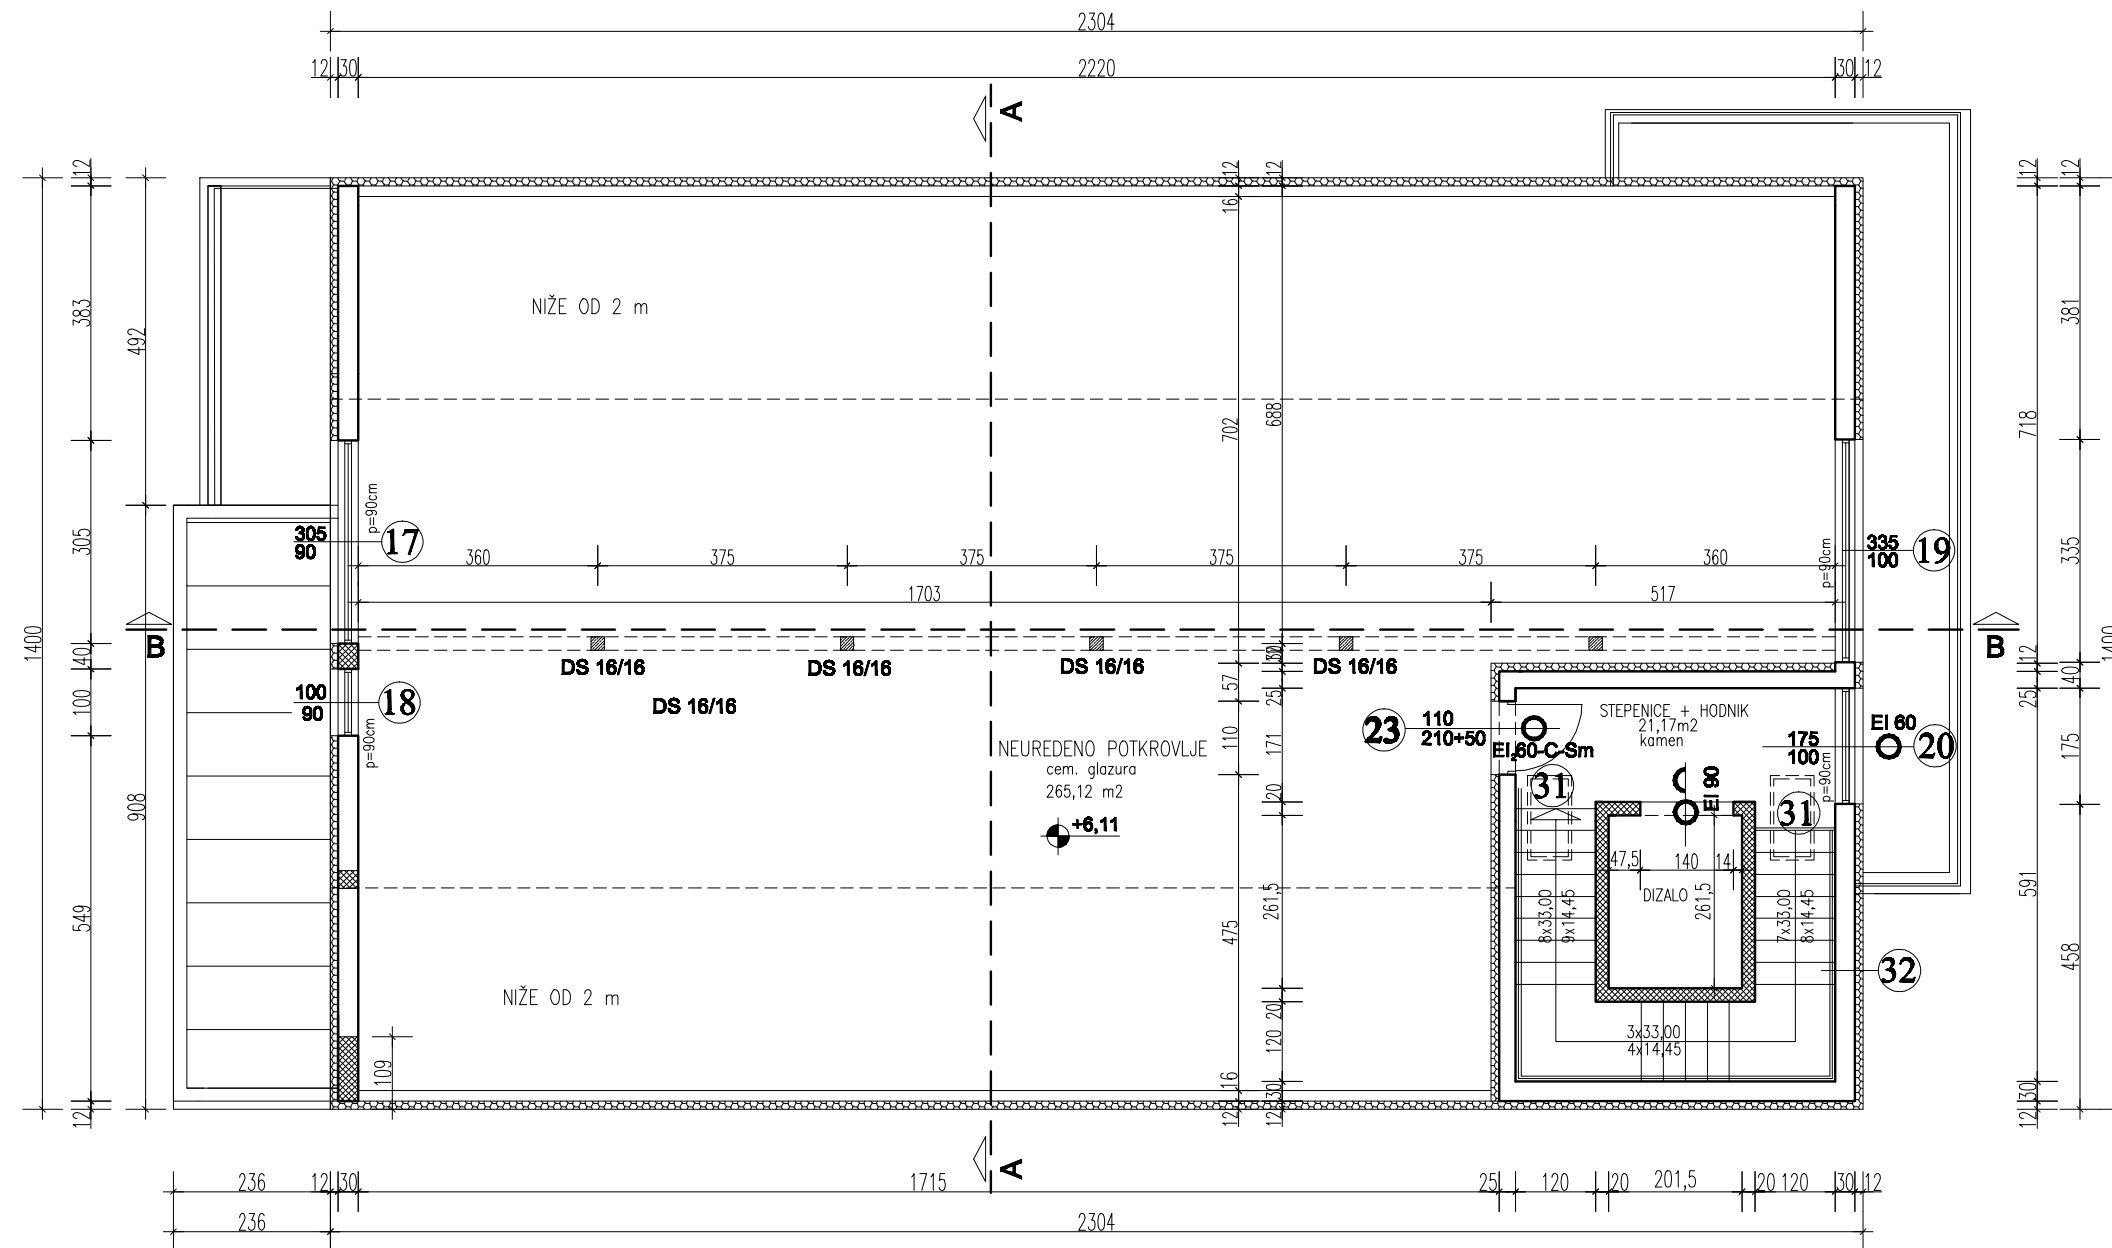
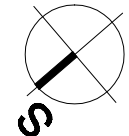

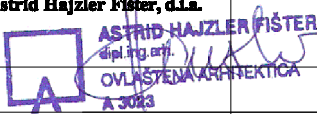


TLOCRT POTKROVLJA MJ 1:100



BRUTO GRAĐ. POVRŠINA POTKROVLJA
322,56 m² od toga h>2,0 m = 188,00 m²

NETO POVRŠINA POTKROVLJA
286,29 m² od toga h>2,0 m = 166,77 m²

 Opće građevinsko poduzeće d.o.o. Glavna 29, 40323 Prelog tel/fax (040) 646-683		
Investitor: DRUŠTVO OSOBA S TJELESNIM INVALIDITETOM MEĐIMURSKKE ŽUPANIJE, DR. A. STARČEVIĆA 1, ČAKOVEC	Projektantica: Astrid Hajzler Fišter, d.l.a.  OVLASTENA ARHITEKTICA A 3043	Br.TD 156/18
Građevina: ZGRADA JAVNE I DRUŠTVENE NAMJENE - "CENTAR DOSTI" U PODTURNU	Suradnik:	Datum: 9/2018
Mjesto gradnje: PODTUREN	Crtao:	Mjerilo: 1:100
Faza i vrsta projekta: GLAVNI ARHITEKTONSKI		Zaj. ozn: OGP 156/18
Sadržaj: TLOCRT POTKROVLJA		Broj lista: 1.06